


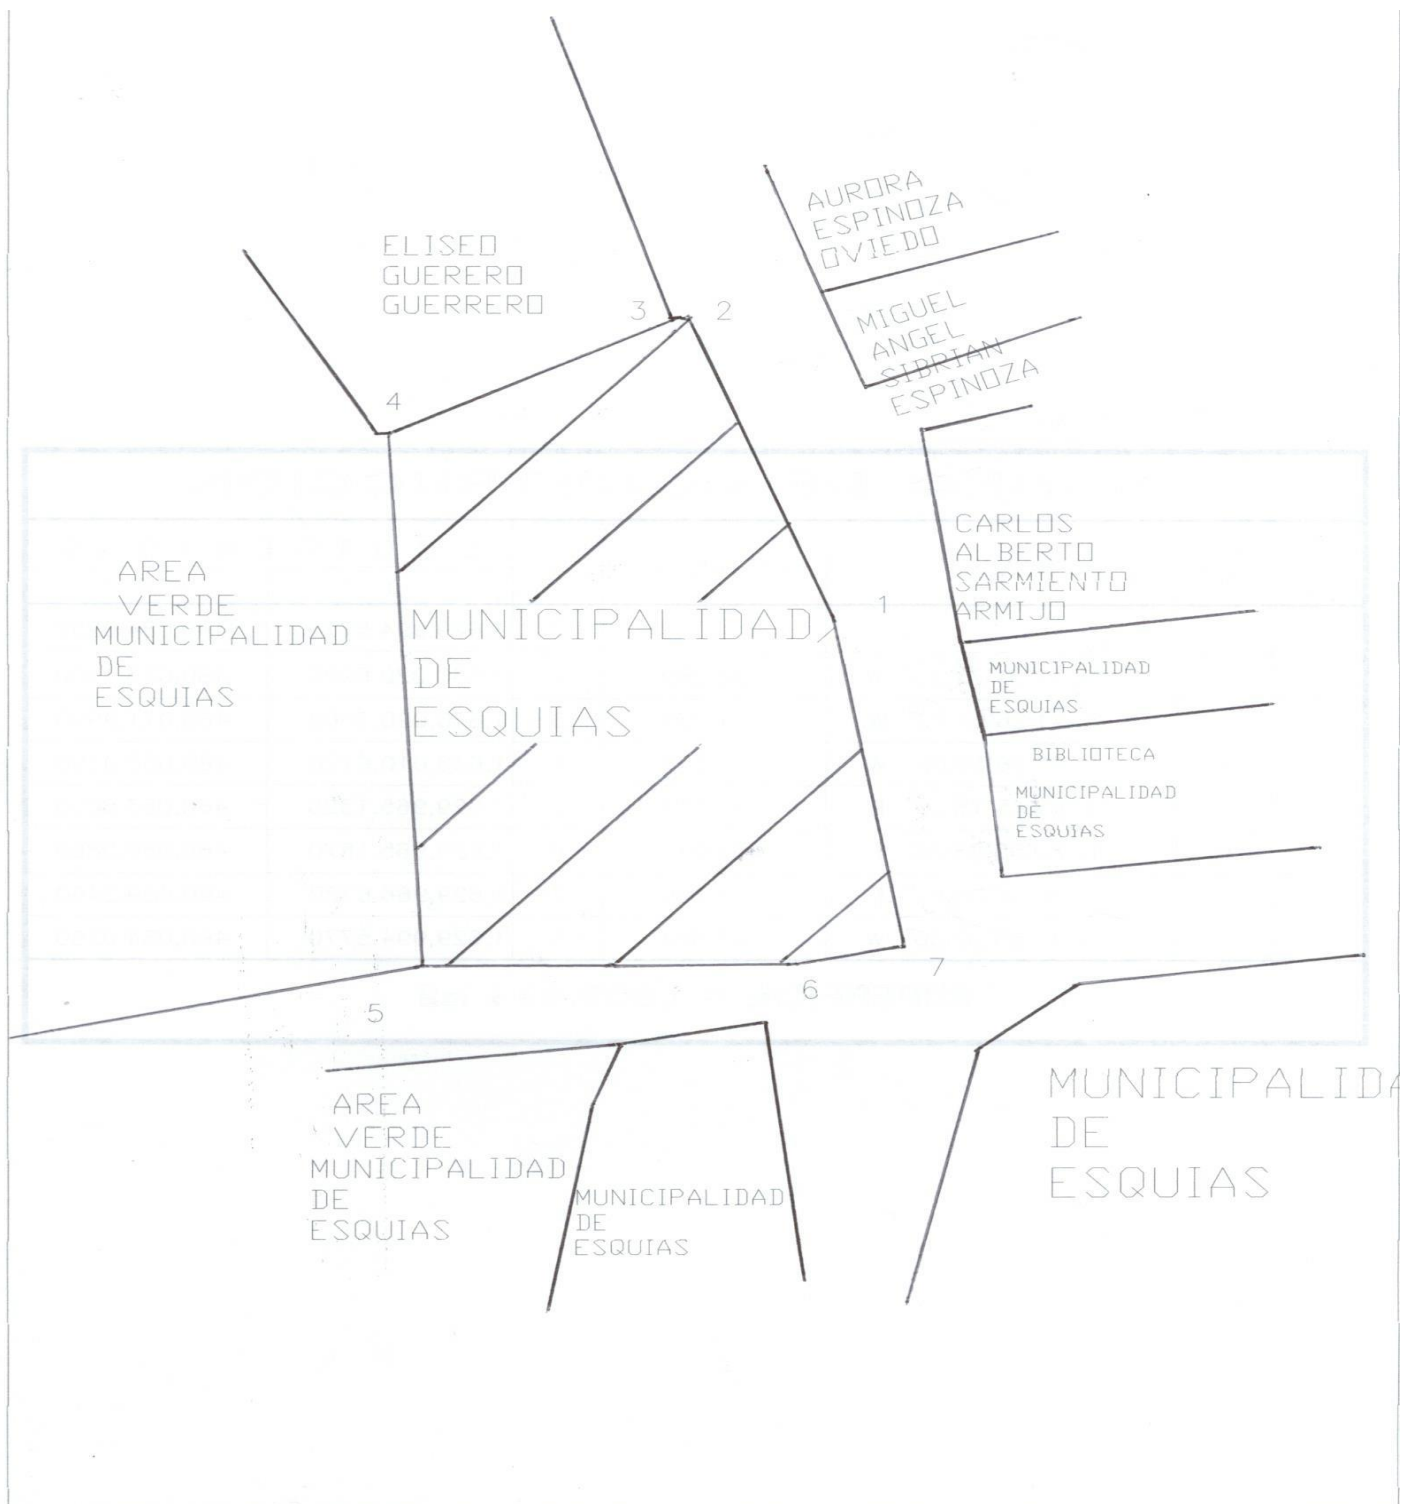

	MUNICIPALIDAD DE ESQUIAS			LEVANTO / APROBO
	CLAVE SURE 0304-0014-00107			
	AREA CALCULADA (m2): 1,602.49	FECHA DE EMISION: 08/04/2017	ESCALA: INDICADA	FELIPE BALLESTEROS PAGINA 1/1

CUADRO DE CONSTRUCCION

LADO		RUMBO	DISTANCIA	V	C O O R D E N A D A S	
EST	PV				Y	X
				1	1,629,994.5770	460,084.0290
1	2	N 22°34'22.13" W	28.289	2	1,630,020.6990	460,073.1700
2	3	S 71°26'51.73" W	1.235	3	1,630,020.3060	460,071.9990
3	4	S 65°26'19.00" W	23.177	4	1,630,010.6720	460,050.9190
4	5	S 03°15'18.29" E	45.614	5	1,629,965.1320	460,053.5090
5	6	N 89°55'33.38" E	27.077	6	1,629,965.1670	460,080.5860
6	7	N 80°08'28.22" E	8.790	7	1,629,966.6720	460,089.2460
7	1	N 10°35'22.30" W	28.388	1	1,629,994.5770	460,084.0290

SUPERFICIE = 1,602.494 m²

LEVANTO \ APROBO

MUNICIPALIDAD DE ESQUIZAS



CLAVE ZURE 0304-0014-00107

ESCALA:
INDICADA

FECHA DE EMISION:
(08/04/2017)

AREA CALCULADA (m²):
1,602.49



FELIPE BILLESEROS